


NOTES:

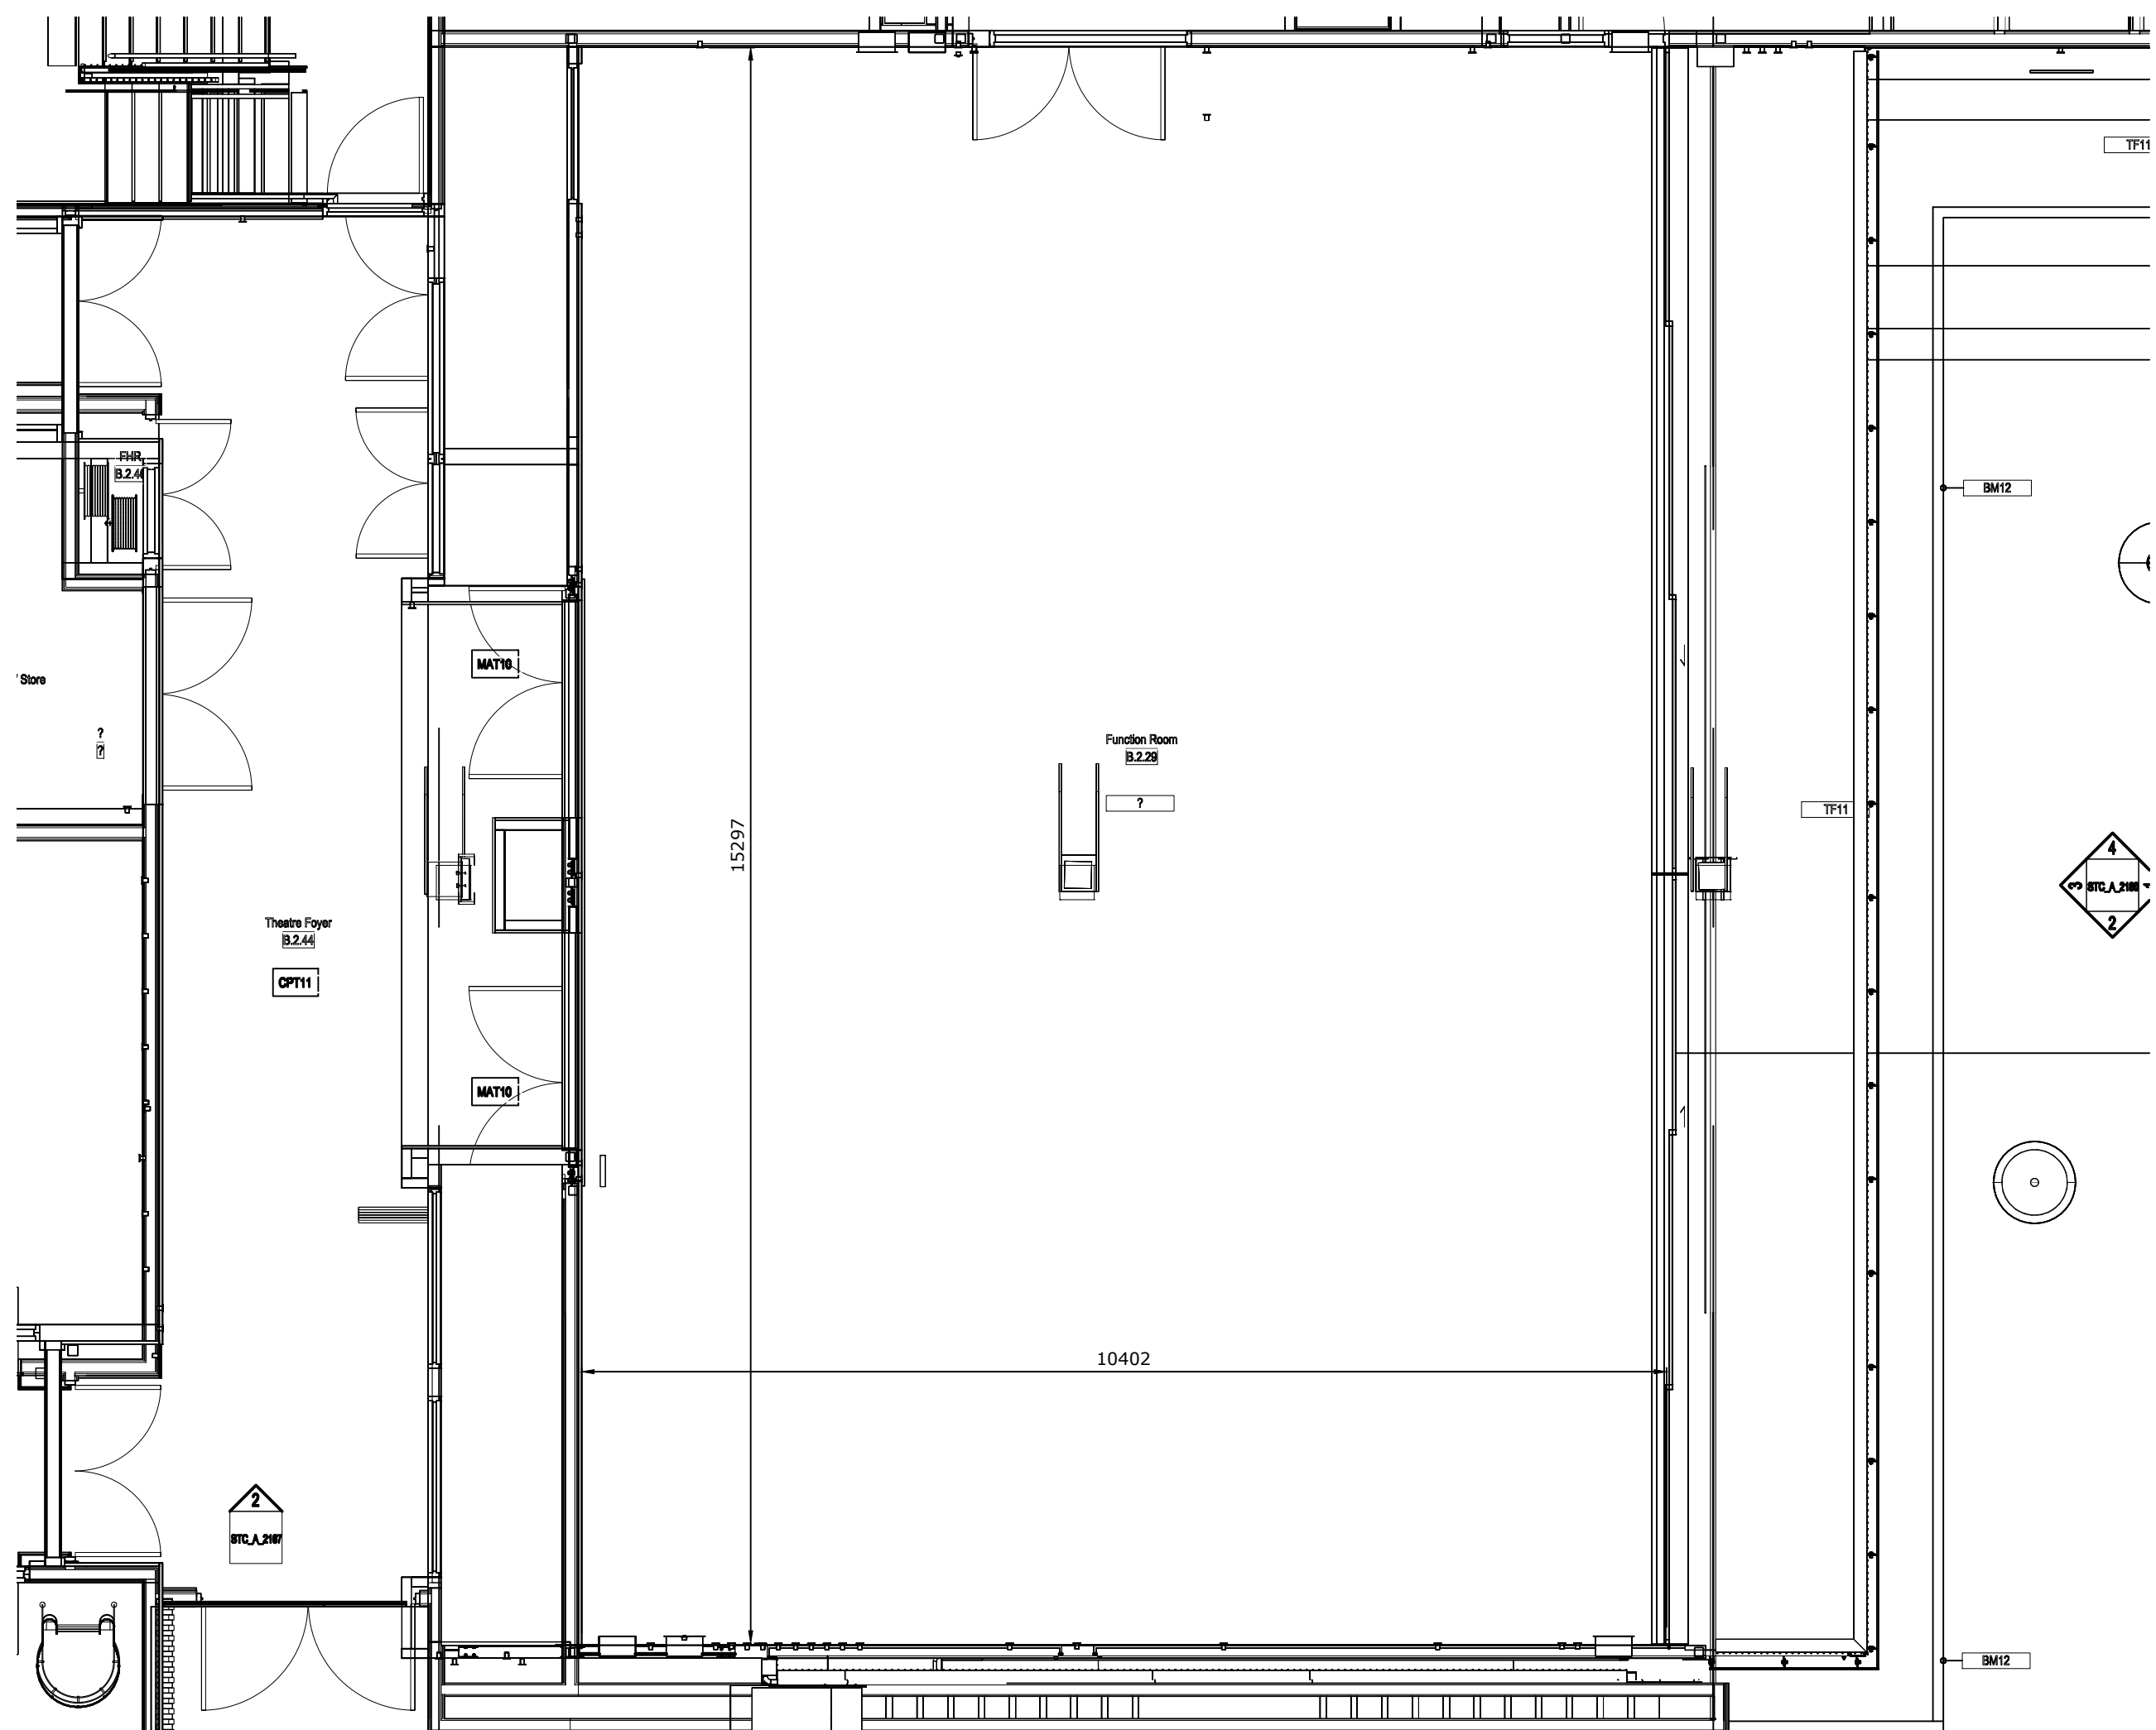

Revisions | By

Project
THE WHARF RENEWAL
SYDNEY THEATRE COMPANY

Title
FUNCTION SPACES
ORTHOGONAL VIEWS

Drawing Details
Scale NOTED Paper Size A3

Issue status
PRELIMINARY
NOT TO BE USED FOR CONSTRUCTION

Drawing Number
FUNCTION ROOM PLAN

PLAN VIEW SCALE 1:60